





RUA 1  
ESC. H=1:1000  
V=1:100

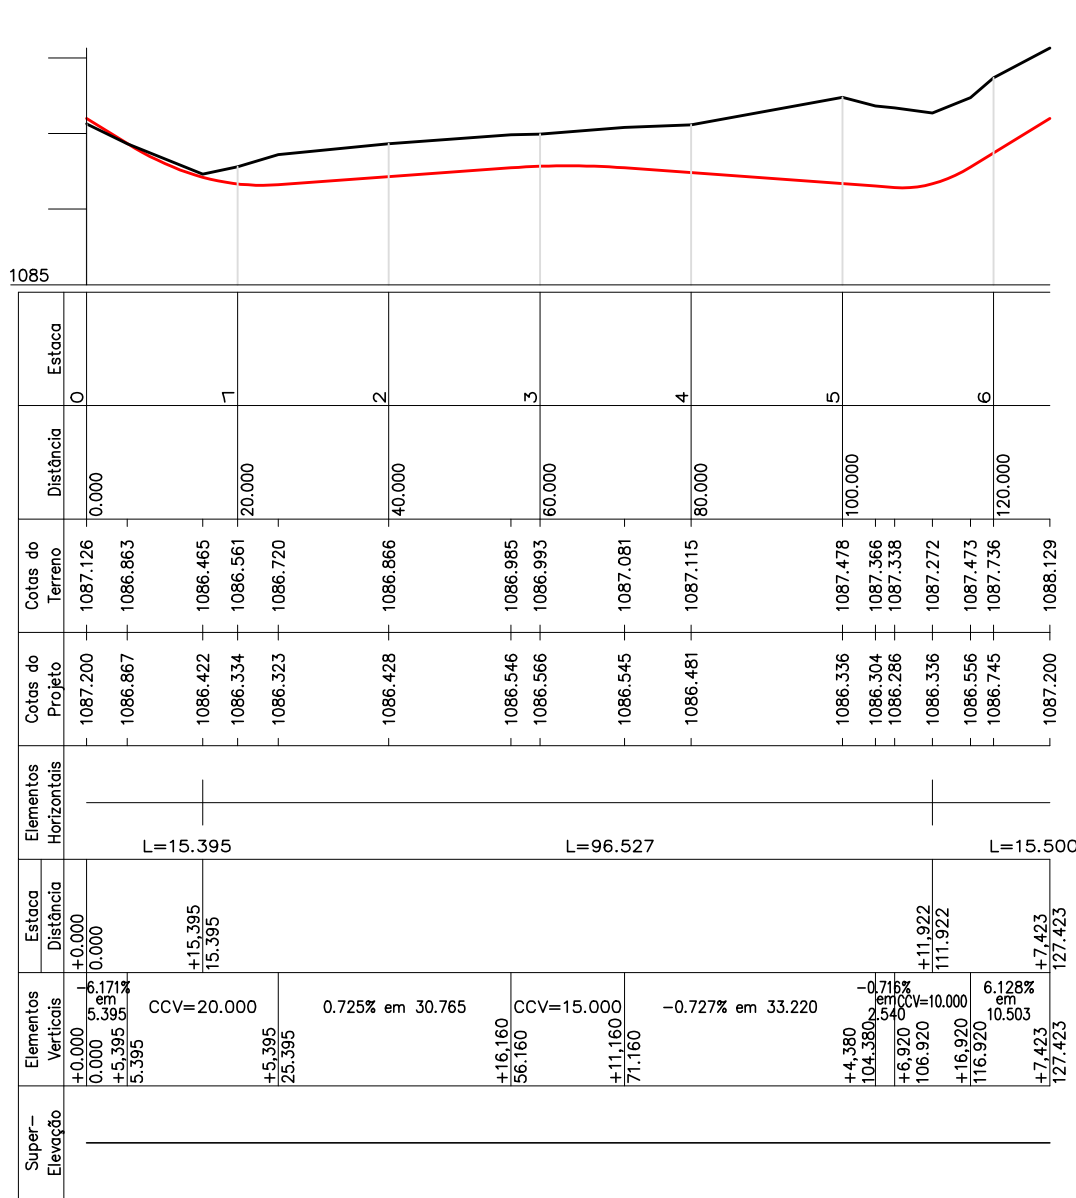

RUA 2  
ESC. H=1:1000  
V=1:100

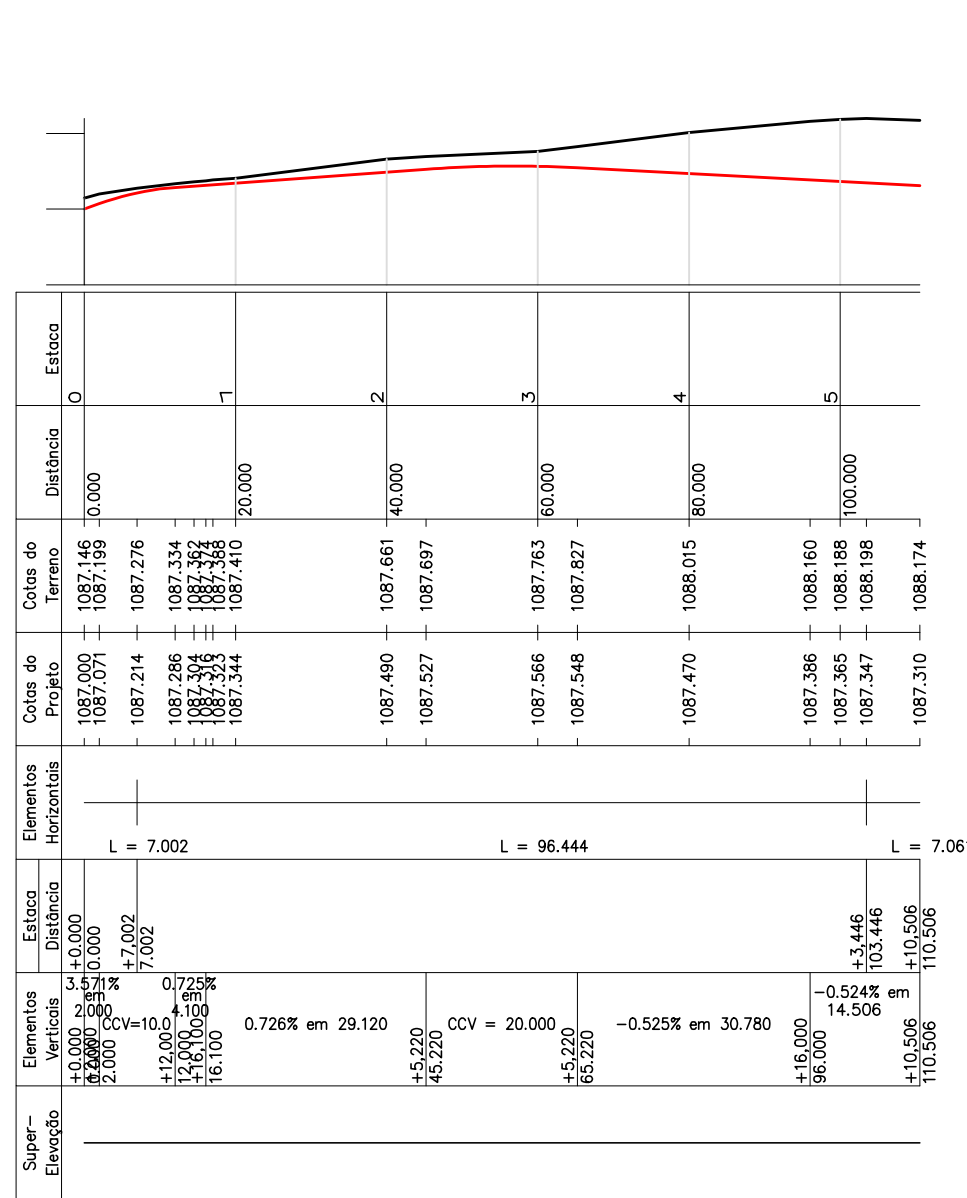


RUA 3  
ESC. H=1:1000  
V=1:100

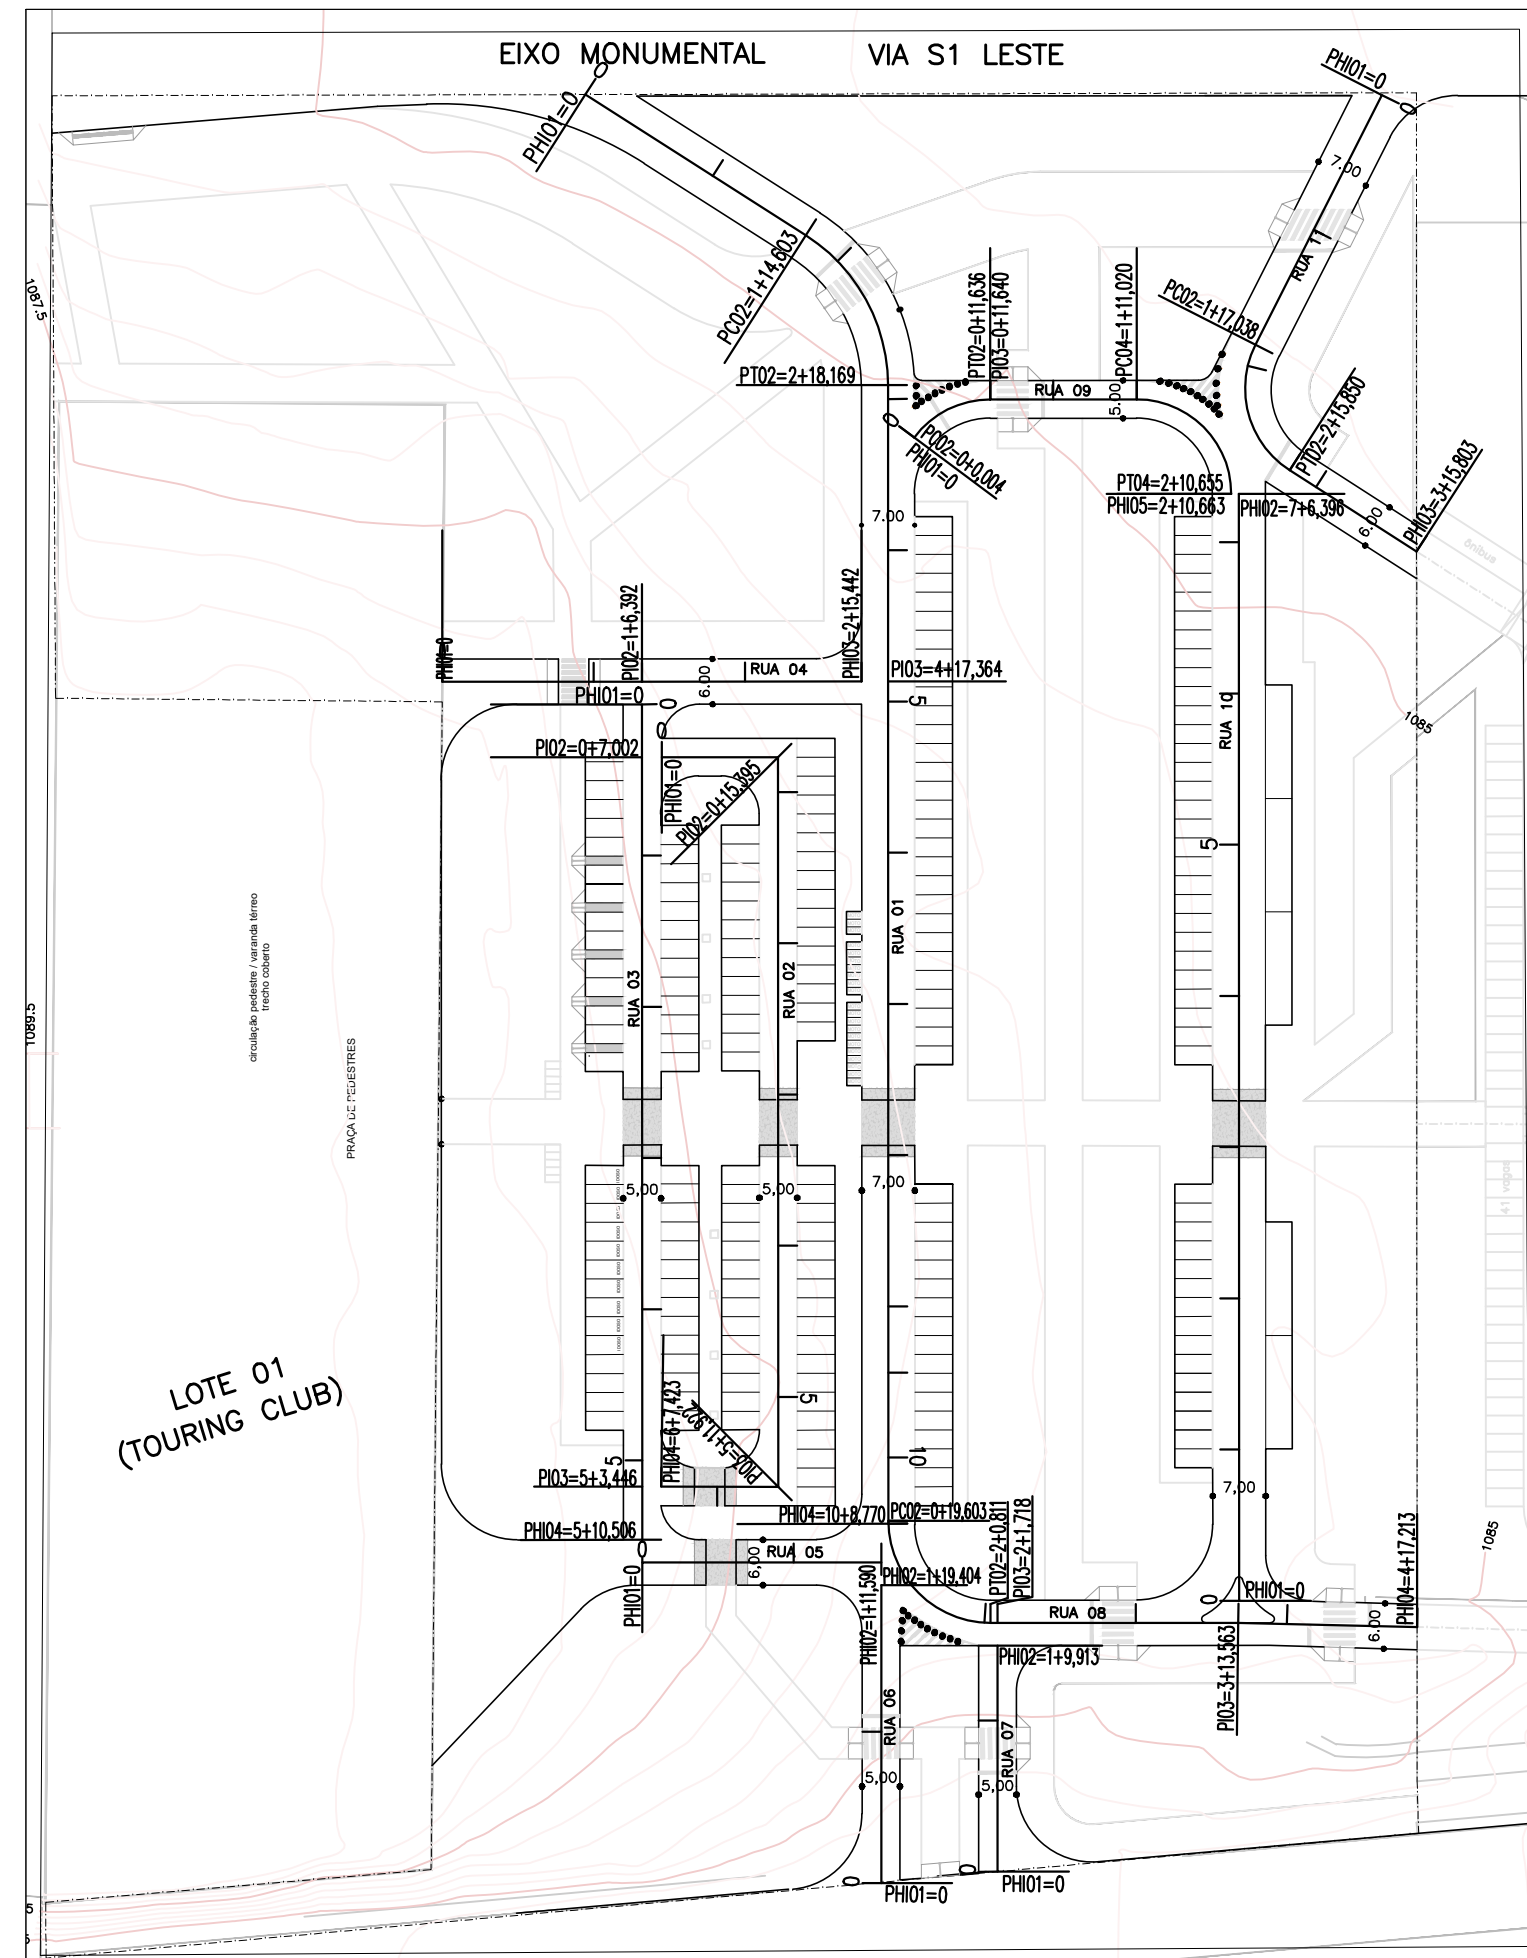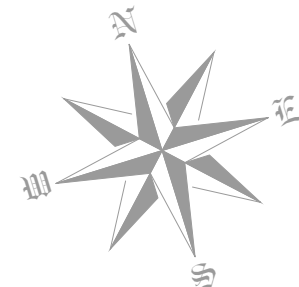


PLANTA - ESC. 1:1000

- LEGENDA:
- TERRENO NATURAL
  - GREIDE DE PROJETO (TERRAPLANAGEM)

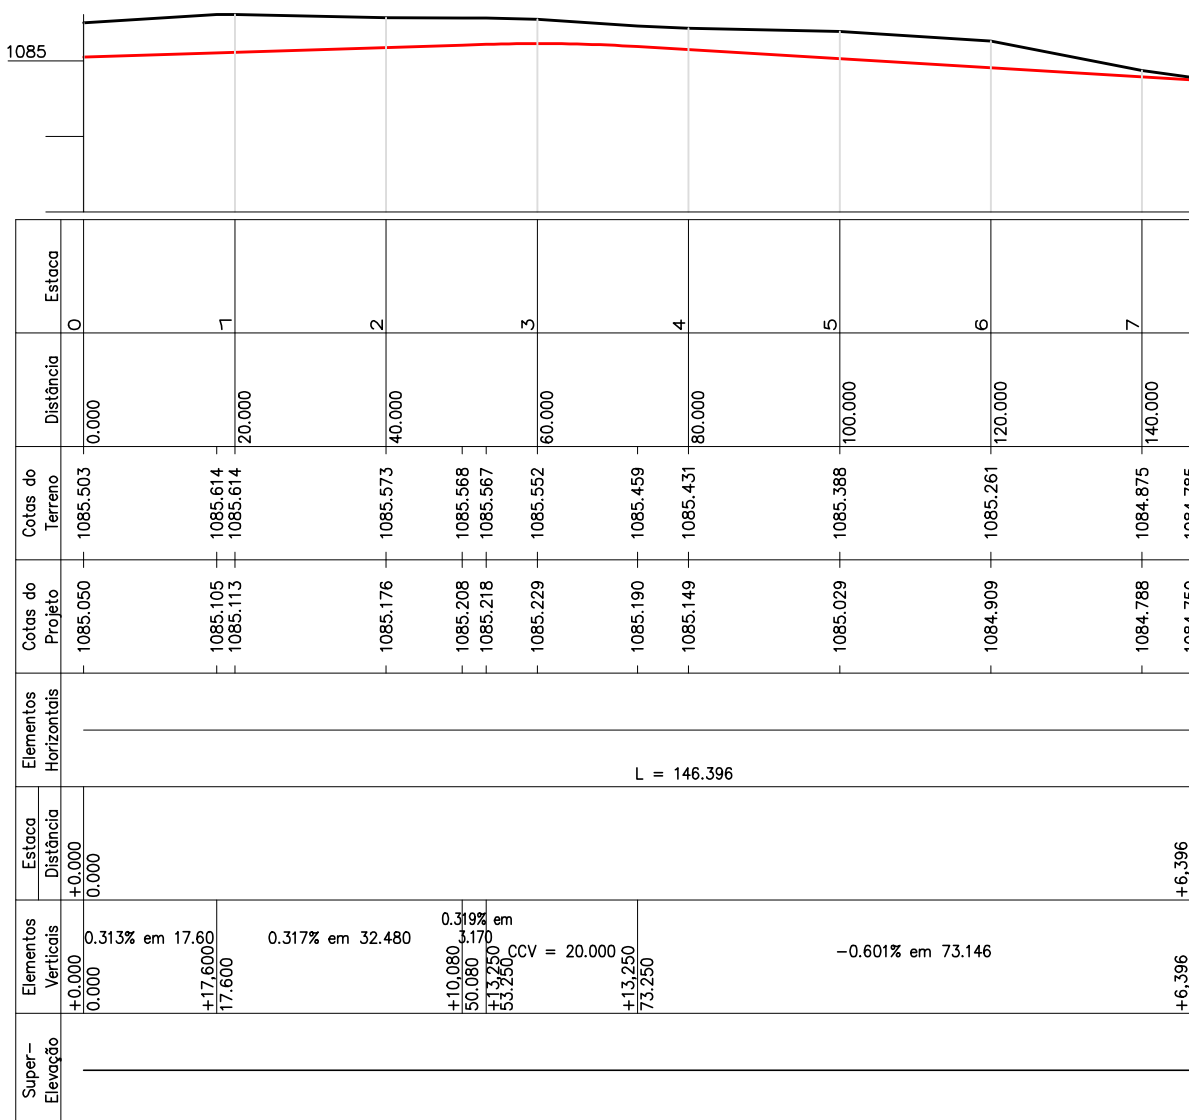

RUA 4  
ESC. H=1:1000  
V=1:100

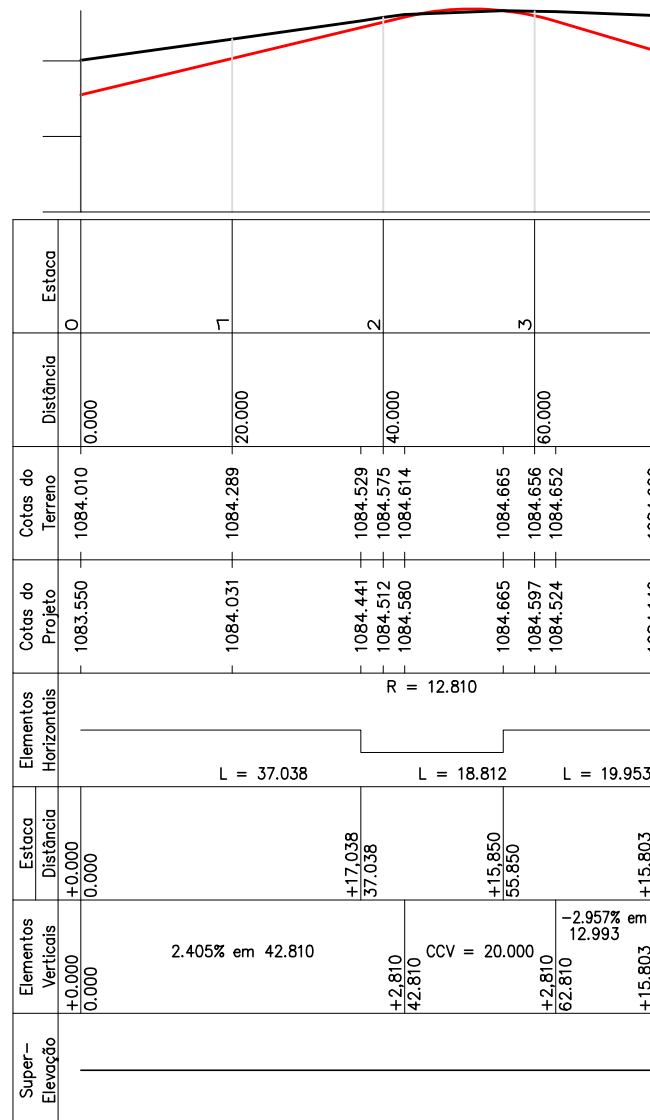

RUA 5  
ESC. H=1:1000  
V=1:100

